


01 / GROUND LEVEL 33.48 m2 gross module footprint

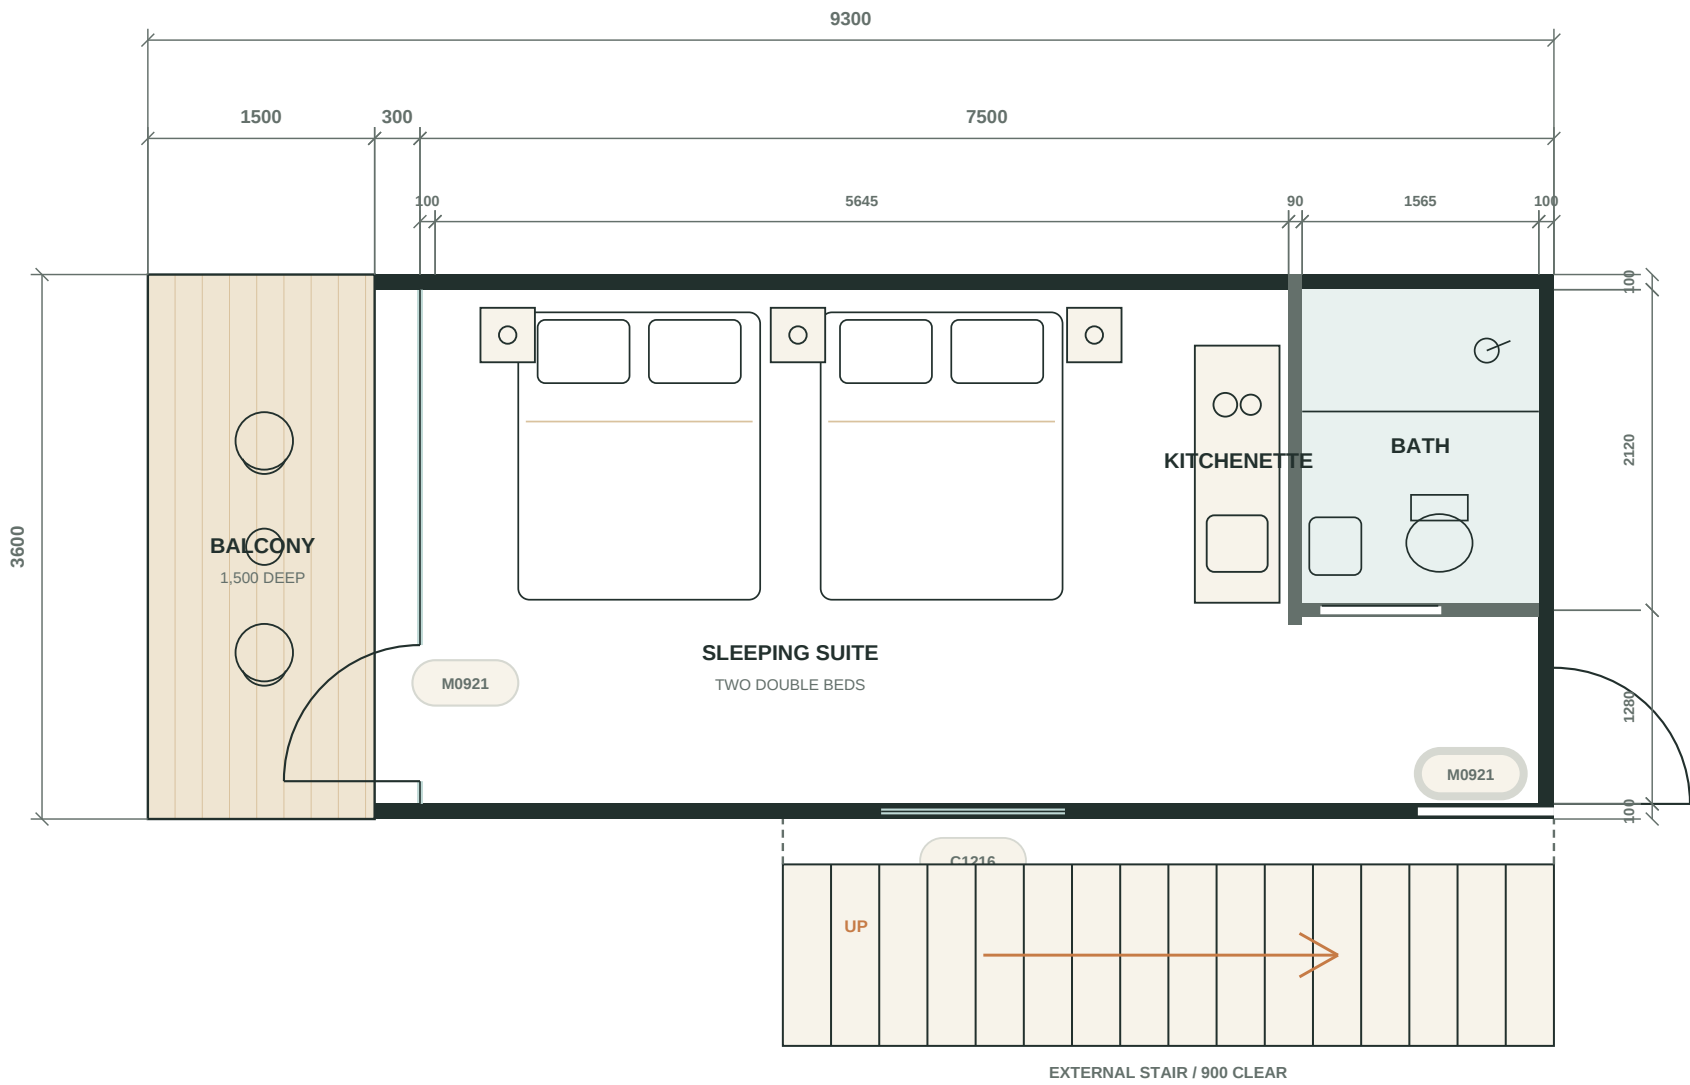

REDRAW BASIS

Ground redraw follows the supplied 9,300 x 3,600 mm dimension chain: 1,500 mm balcony, 300 mm facade/transition zone and 7,500 mm main body.

Furniture and fixtures are indicative. Confirm supplier shop drawings, structure, tropical wind design, fire escape, accessibility, waterproofing and services before procurement.

SITE ORIENTATION / NORTH: NOT SET



N2 PLUS-D - GROUND LEVEL PLAN

REFERENCE REDRAW - NOT FOR CONSTRUCTION

DRAWING
AC-N2D-A101

SCALE
1:50 @ A3

UNITS
MILLIMETRES


STATUS
CONCEPT / REVIEW

DATE
02 SEP 2026

REV
A

02 / UPPER LEVEL

10,800 mm drawing extent incl. rear landing

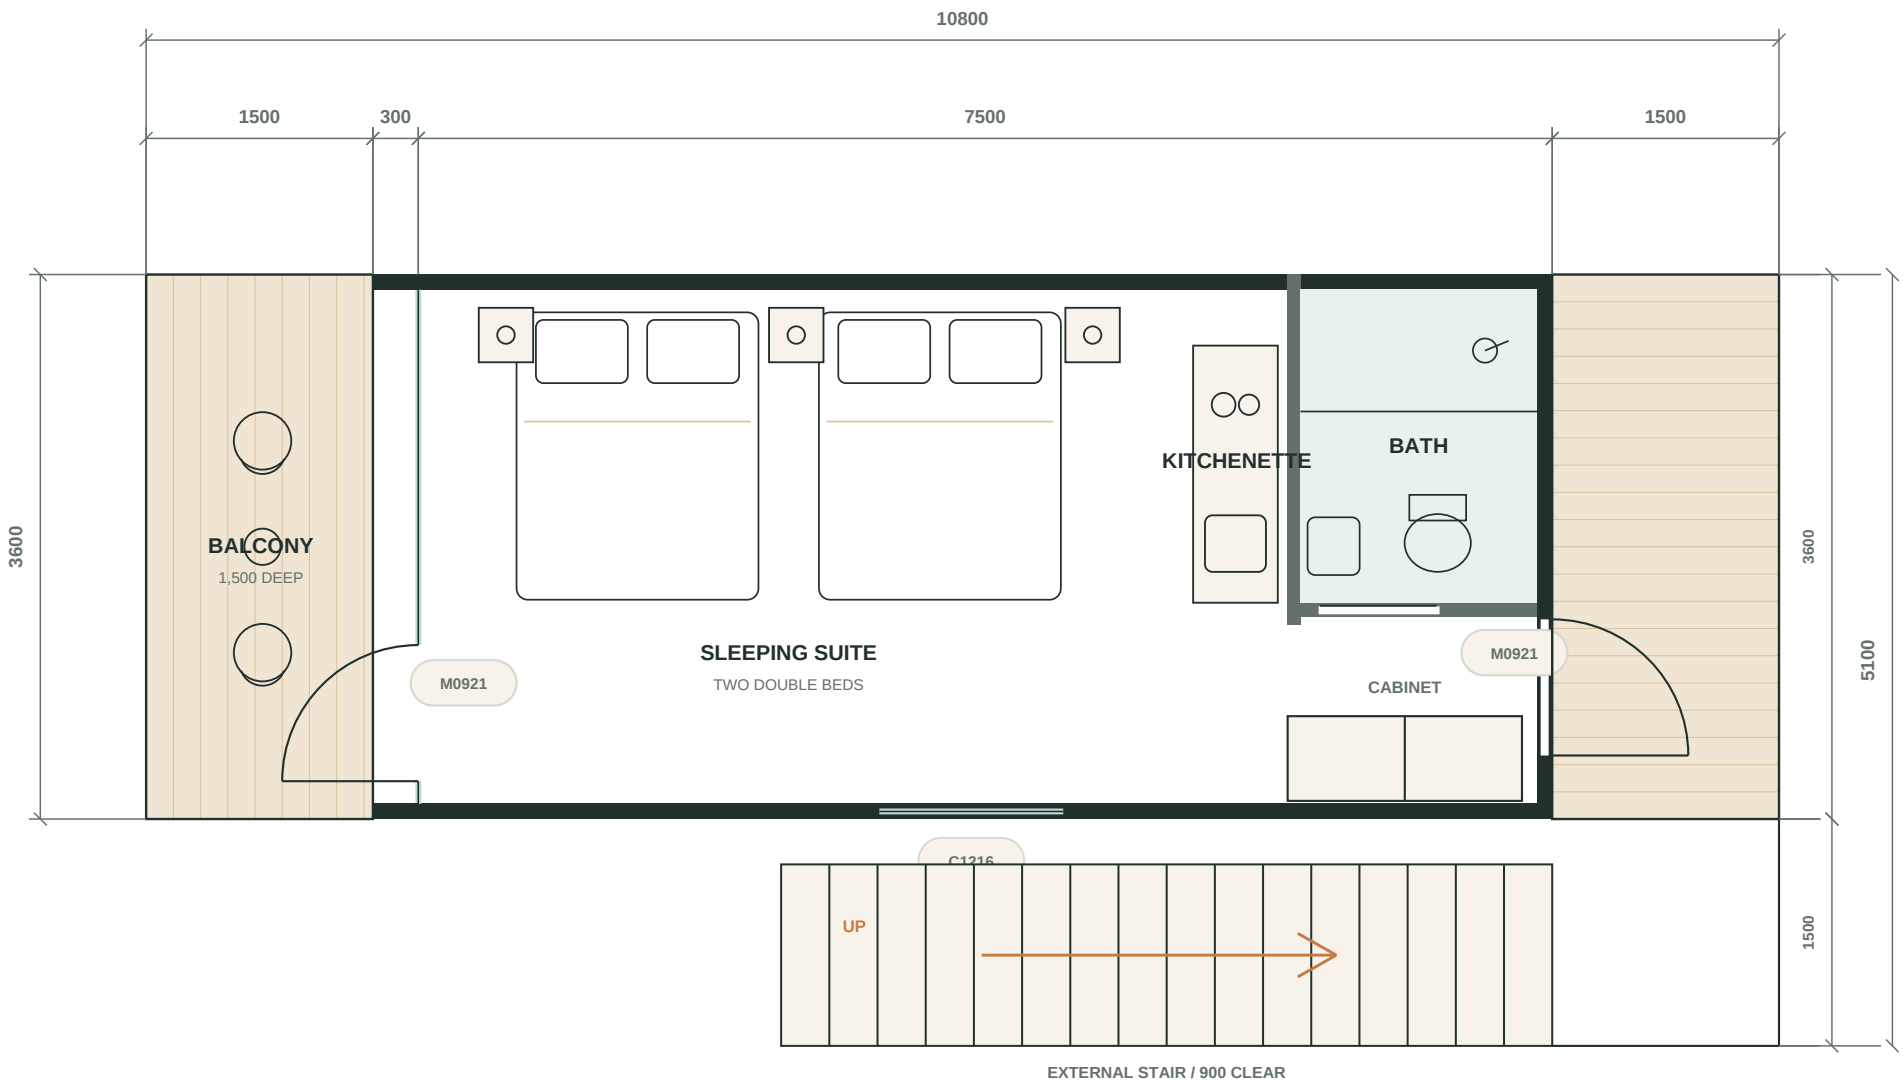

REDRAW BASIS

Upper redraw adds the 1,500 mm rear landing to the 9,300 mm module. The supplied drawing indicates a 5,100 mm stair projection; keep a minimum 900 mm clear stair width subject to code and supplier review.

Furniture and fixtures are indicative. Confirm supplier shop drawings, structure, tropical wind design, fire escape, accessibility, waterproofing and services before procurement.

SITE ORIENTATION / NORTH: NOT SET



N2 PLUS-D - UPPER LEVEL PLAN

REFERENCE REDRAW - NOT FOR CONSTRUCTION

DRAWING
AC-N2D-A102

SCALE
1:50 @ A3

UNITS
MILLIMETRES

STATUS
CONCEPT / REVIEW

DATE
02 SEP 2026

REV
A